


Indicative Pipe Route Plan
Scale 1:2000

Notes

— Indicates pipeline route

Pipeline alignment has been produced according to Gregor Cameron Ltd specification.

Indicative Pipe route longsection is based on the levels from the old penstock.

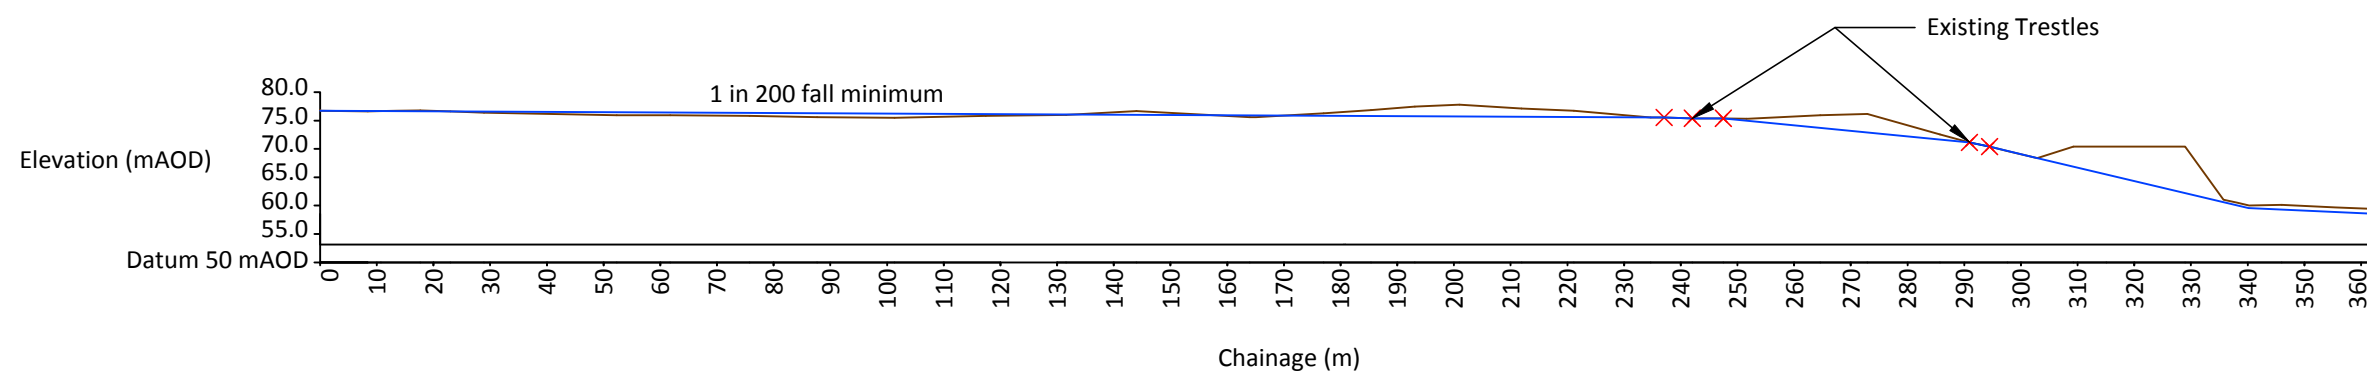

Indicative Pipe Route Longsection
Scale 1:750

Do not scale this drawing

Rev	Date	Amendment	Initials
B	11.07.2014	Revised pipe diameter.	JS
A	06.05.2014	Added new access and made amendments to weir.	JS



Craighall Business Park, Eagle Street, Glasgow, G4 9XA
Tel: 0141 341 5040
Fax: 0141 341 5045

Client
Gregor Cameron Consultancy Ltd.

Project
Dalavich Hydro Scheme

Title
Proposed Long Section

Status
FOR PLANNING

Drawing No. 163857 - 003 Revision B

File path: k:\163857\drgs\cad

Scale As Shown	A3	Date 22 Jan 2014
Drawn JS	Checked FM	Approved NG